

6717000 E

6917500 E

6918000 E

6918500 E

6919000 E

6919500 E

PRODUCTION WELL
(NA)

BB-4
(6821.99)

BB-7
(6811.72)

BB-3


BB-1
(6594.45)

BB-2

REFERENCE:

SAN BERNARDINO COUNTY SOLID WASTE MANAGEMENT
DEPARTMENT, CAD MAP AS OF OCTOBER 22, 1998.

EXPLANATION:

BB-1

 (6594.46) GROUNDWATER MONITORING WELL
 LOCATION (GROUNDWATER ELEVATION
 IN FEET ABOVE MEAN SEA LEVEL)


BBS-1

 SURFACE WATER SAMPLING LOCATION

BB-3


 DECOMMISSIONED WELL


 PRODUCTION WELL

6600

 CONTOUR LINE SHOWING GROUNDWATER
 POTENTIOMETRIC SURFACE ELEVATION
 (CONTOUR INTERVAL = 50 FEET)


 DIRECTION OF GROUNDWATER FLOW

 (NA) NOT ACCESSIBLE



GRAPHIC SCALE



(IN FEET)

1 inch = 400 ft.

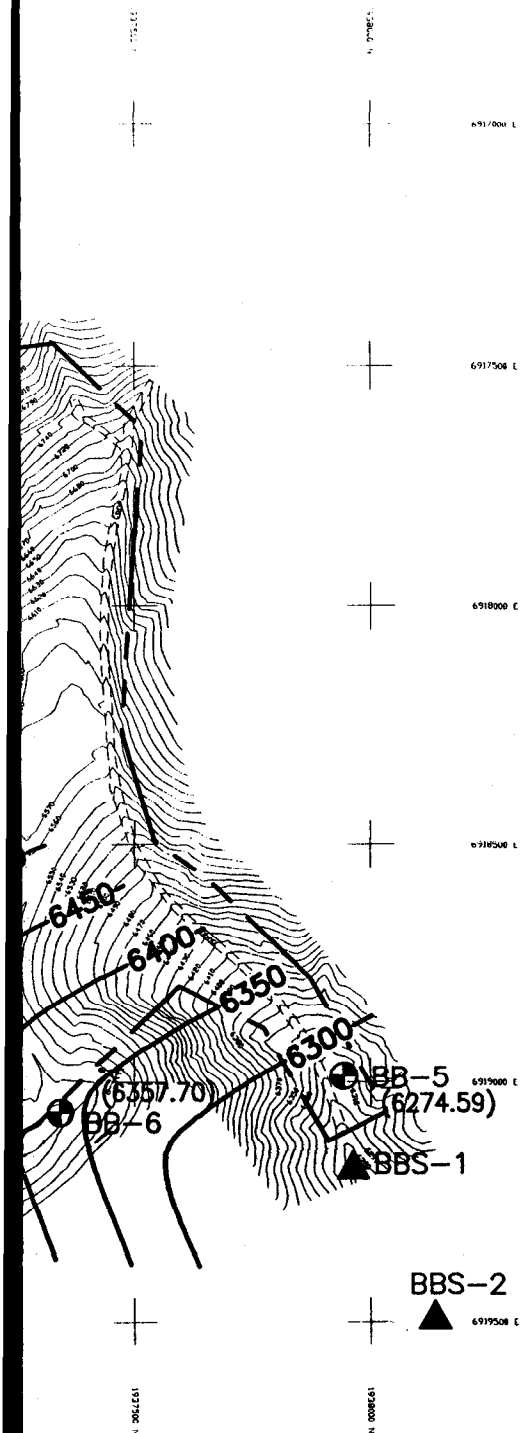


FIGURE 5-1

SEPTEMBER 2000 GROUNDWATER EQUIPOTENTIAL CONTOURS

WATER QUALITY MONITORING REPORT
 THIRD QUARTER (SUMMER) 2000
 BIG BEAR SANITARY LANDFILL
 COUNTY OF SAN BERNARDINO, CA



GeoLogic Associates

Geologists, Hydrogeologists, and Engineers.

DRAWN BY:
 VL

DATE:
 OCTOBER 2000

JOB NO.
 2000-100